


A FRONT ELEVATION
N.T.S.


No.	Revised	Date

Project	18-056	Sheet
Date	1/8/19	M1
Scale	N.T.S.	

THE BROOKSIDE

FRONT ELEVATIONS
1,422.00 TOTAL SQ. FT.

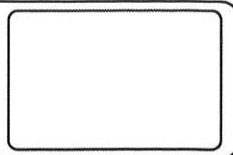

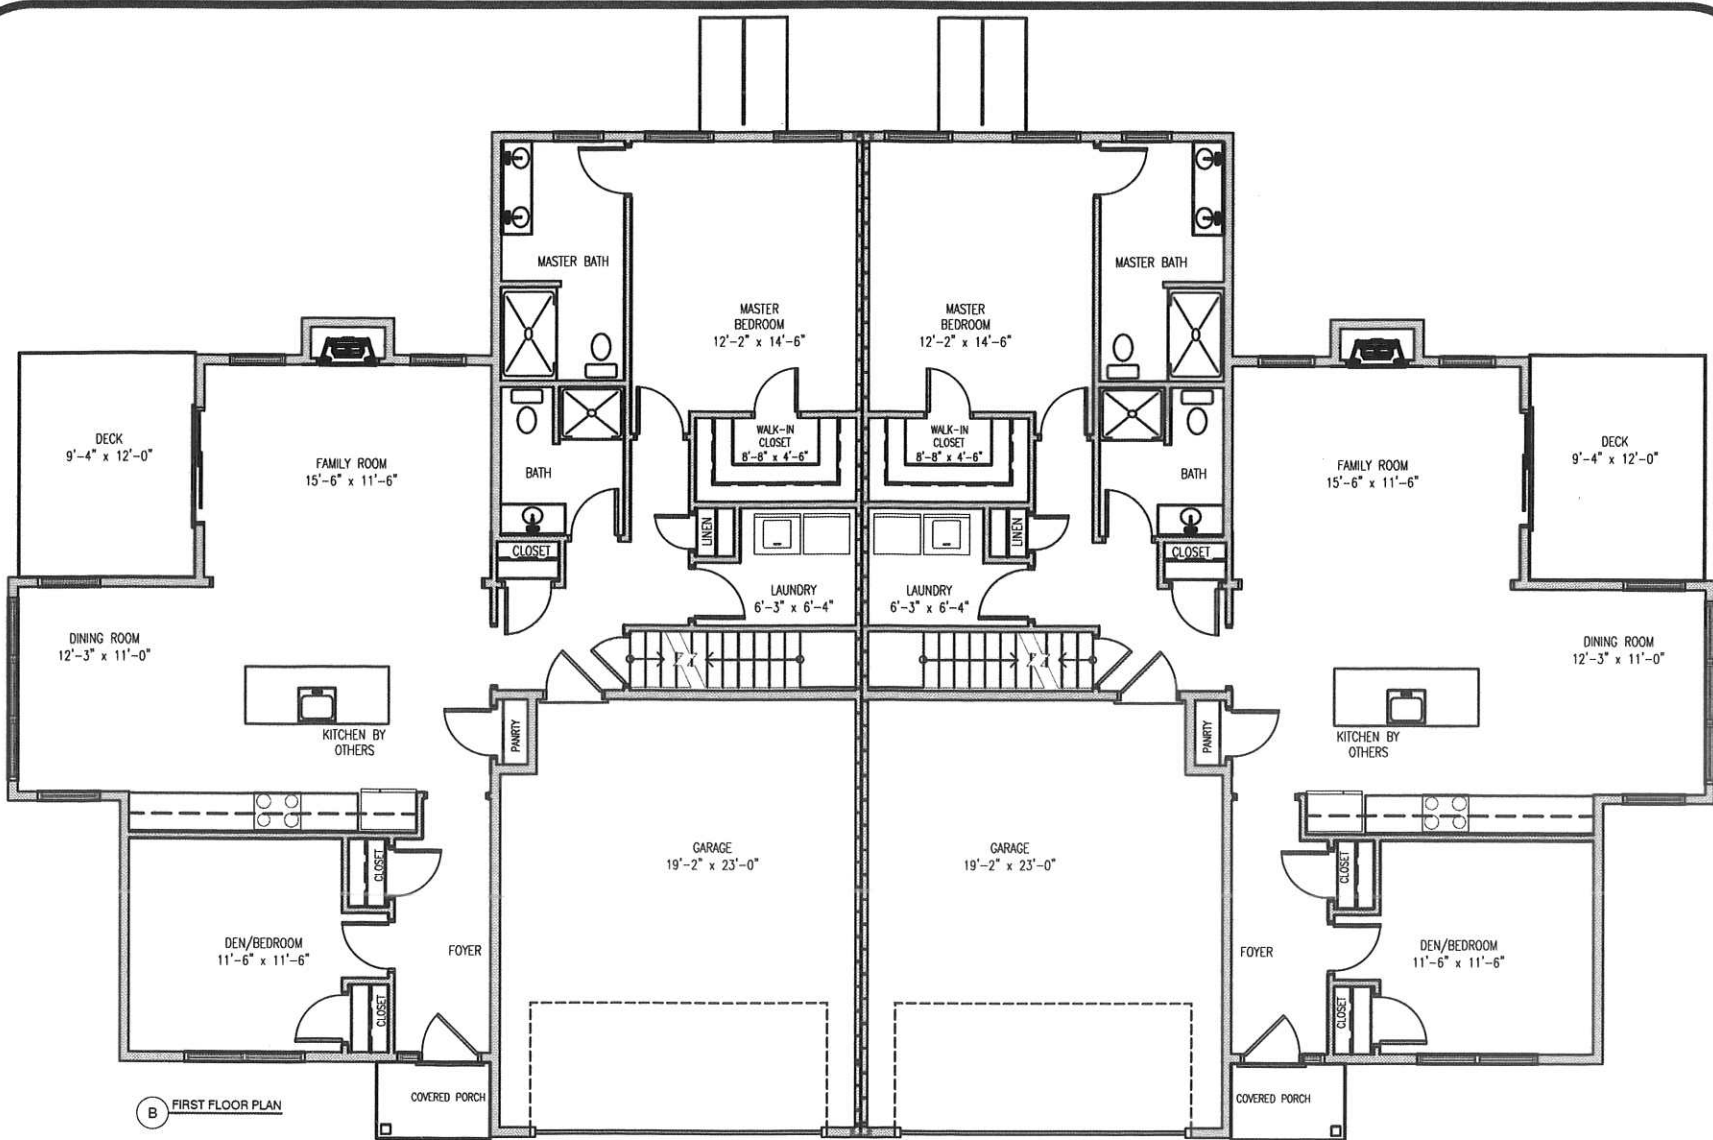

B FIRST FLOOR PLAN

No.	Revised/Issue	Date

Project	18-056	Sheet	M2
Date	1/6/19	Scale	N.T.S.

THE BROOKSIDE

FIRST FLOOR PLAN
1,422.00 TOTAL SQ. FT.

