




○ FRONT ELEVATION
N.T.S. 2023.00 SQUARE FOOTAGE TWO CAR GARAGE

○ FRONT ELEVATION
N.T.S. 1851.00 SQUARE FOOTAGE ONE CAR GARAGE

Project	18-00	Sheet	
Date	12/21/15	Scale	
Book	T.I.E.	Sheet	A1

THE STRATTON
FRONT ELEVATION
(TWO CAR GARAGE, ONE CAR GARAGE)

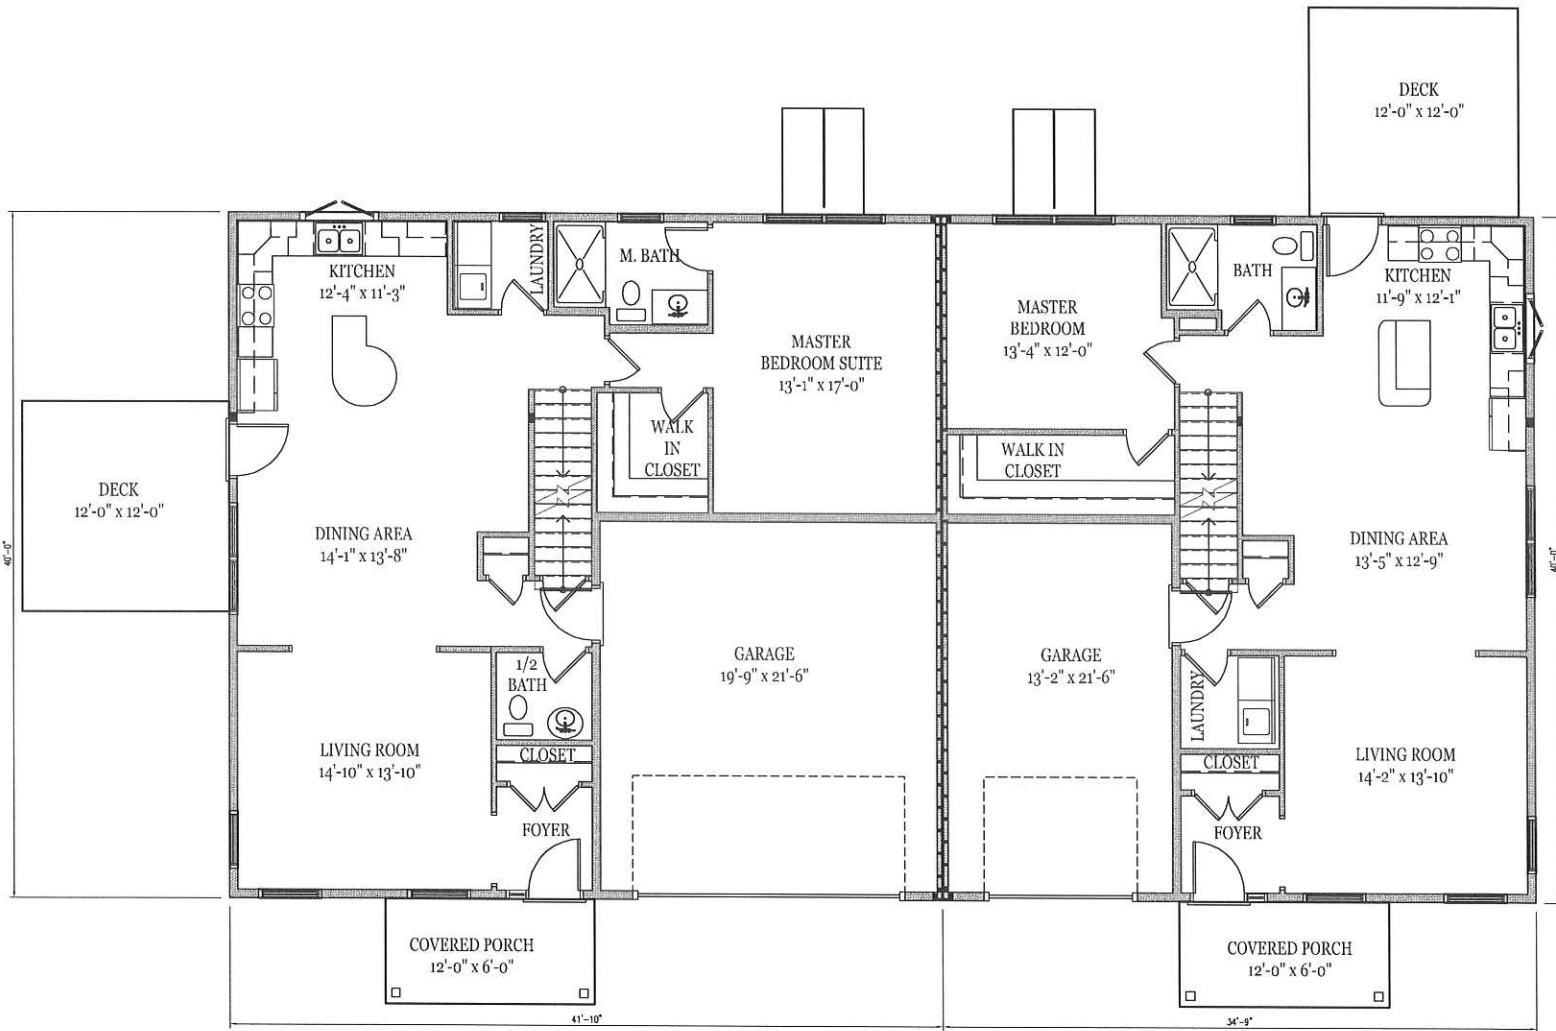


FIRST FLOOR PLAN
 N.T.S. 1231.00 SQUARE FOOTAGE TWO CAR GARAGE

FIRST FLOOR PLAN
 N.T.S. 1093 SQUARE FOOTAGE ONE CAR GARAGE

NO.	DATE	BY	CHKD.

Project: 1231
 Date: 12/21/05
 Scale: 1/8" = 1'-0"

THE STRATTON
 FIRST FLOOR PLAN
 (TWO CAR GARAGE, ONE CAR GARAGE)

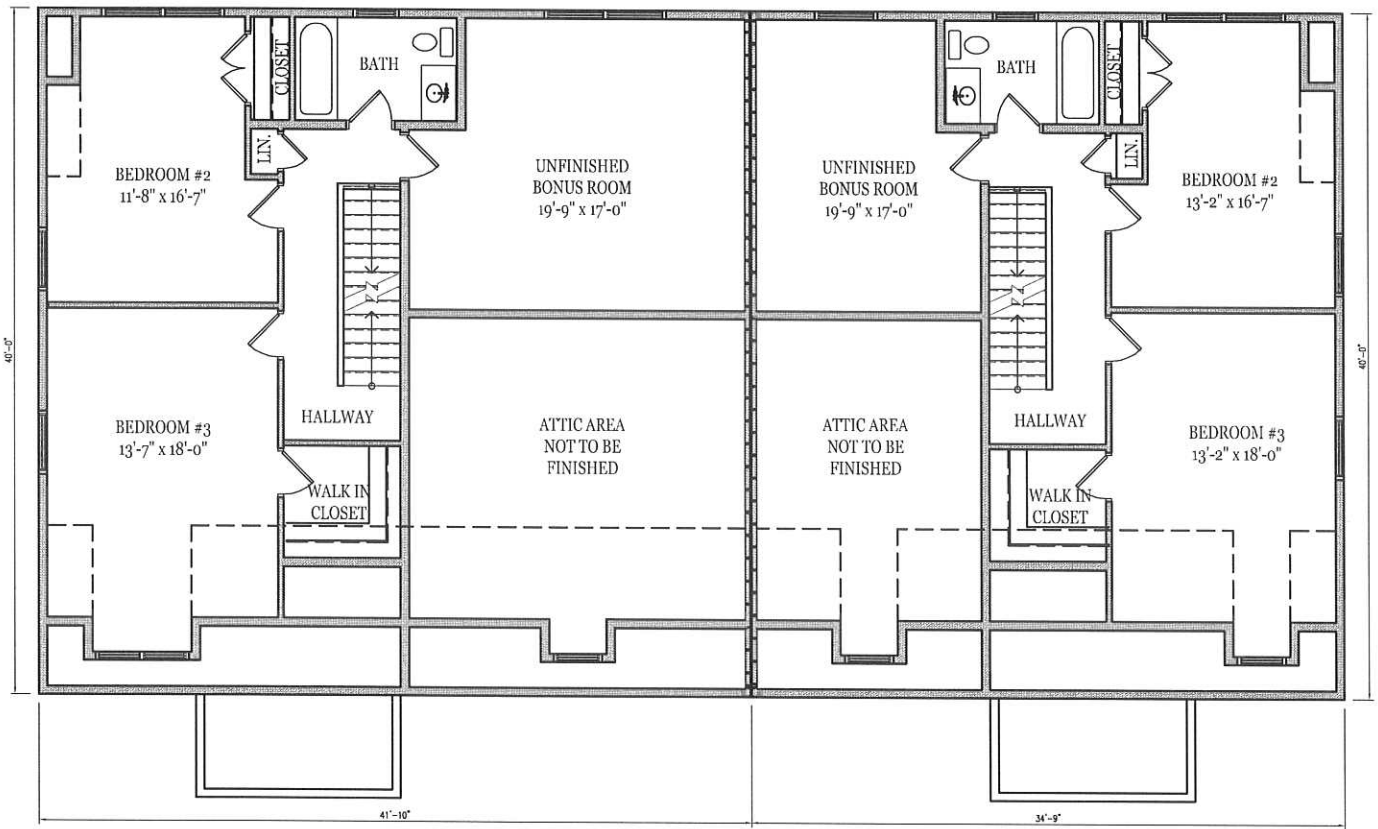

○ SECOND FLOOR PLAN
N.T.S. 793.00 SQUARE FOOTAGE TWO CAR GARAGE

○ SECOND FLOOR PLAN
N.T.S. 758.00 SQUARE FOOTAGE ONE CAR GARAGE

<table border="1"> <tr> <td> </td> <td> </td> <td> </td> </tr> <tr> <td> </td> <td> </td> <td> </td> </tr> </table>								<h2>THE STRATTON</h2> <p>SECOND FLOOR PLAN (TWO CAR GARAGE, ONE CAR GARAGE)</p>	<table border="1"> <tr> <td> </td> <td> </td> </tr> <tr> <td> </td> <td> </td> </tr> </table>						
<table border="1"> <tr> <td>Project</td> <td>12/2/13</td> <td>Sheet</td> <td>A3</td> </tr> <tr> <td>Date</td> <td>12/2/13</td> <td></td> <td></td> </tr> <tr> <td>Rev</td> <td>RL1.5</td> <td></td> <td></td> </tr> </table>		Project	12/2/13	Sheet	A3	Date	12/2/13			Rev	RL1.5				
Project	12/2/13	Sheet	A3												
Date	12/2/13														
Rev	RL1.5														